


OUTSWING ELEVATION

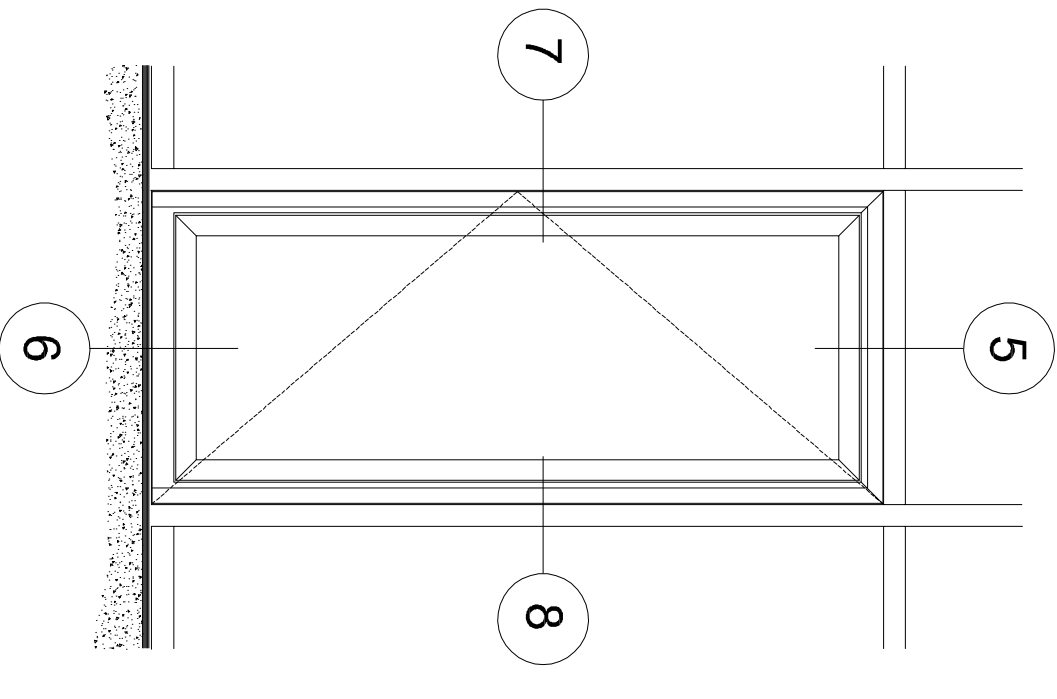


INSWING ELEVATION

TERRAPORTE 7600 SERIES

TERRAPORTE 7600 SERIES PERIMETER SHEET
 S:\Engineering\ENGINEERING DRAWINGS\Details\112) TerraPorte Doors

03/22/2017	RELEASE FOR REVIEW	JMK
DATE	DESCRIPTION	BY
02/07/23	HH CONVERSION AND LOGO UPDATE	BRG
06/07/2023	ADDED OPTIONAL UP BOTTOM RAIL PER ANSIS-213	JMK

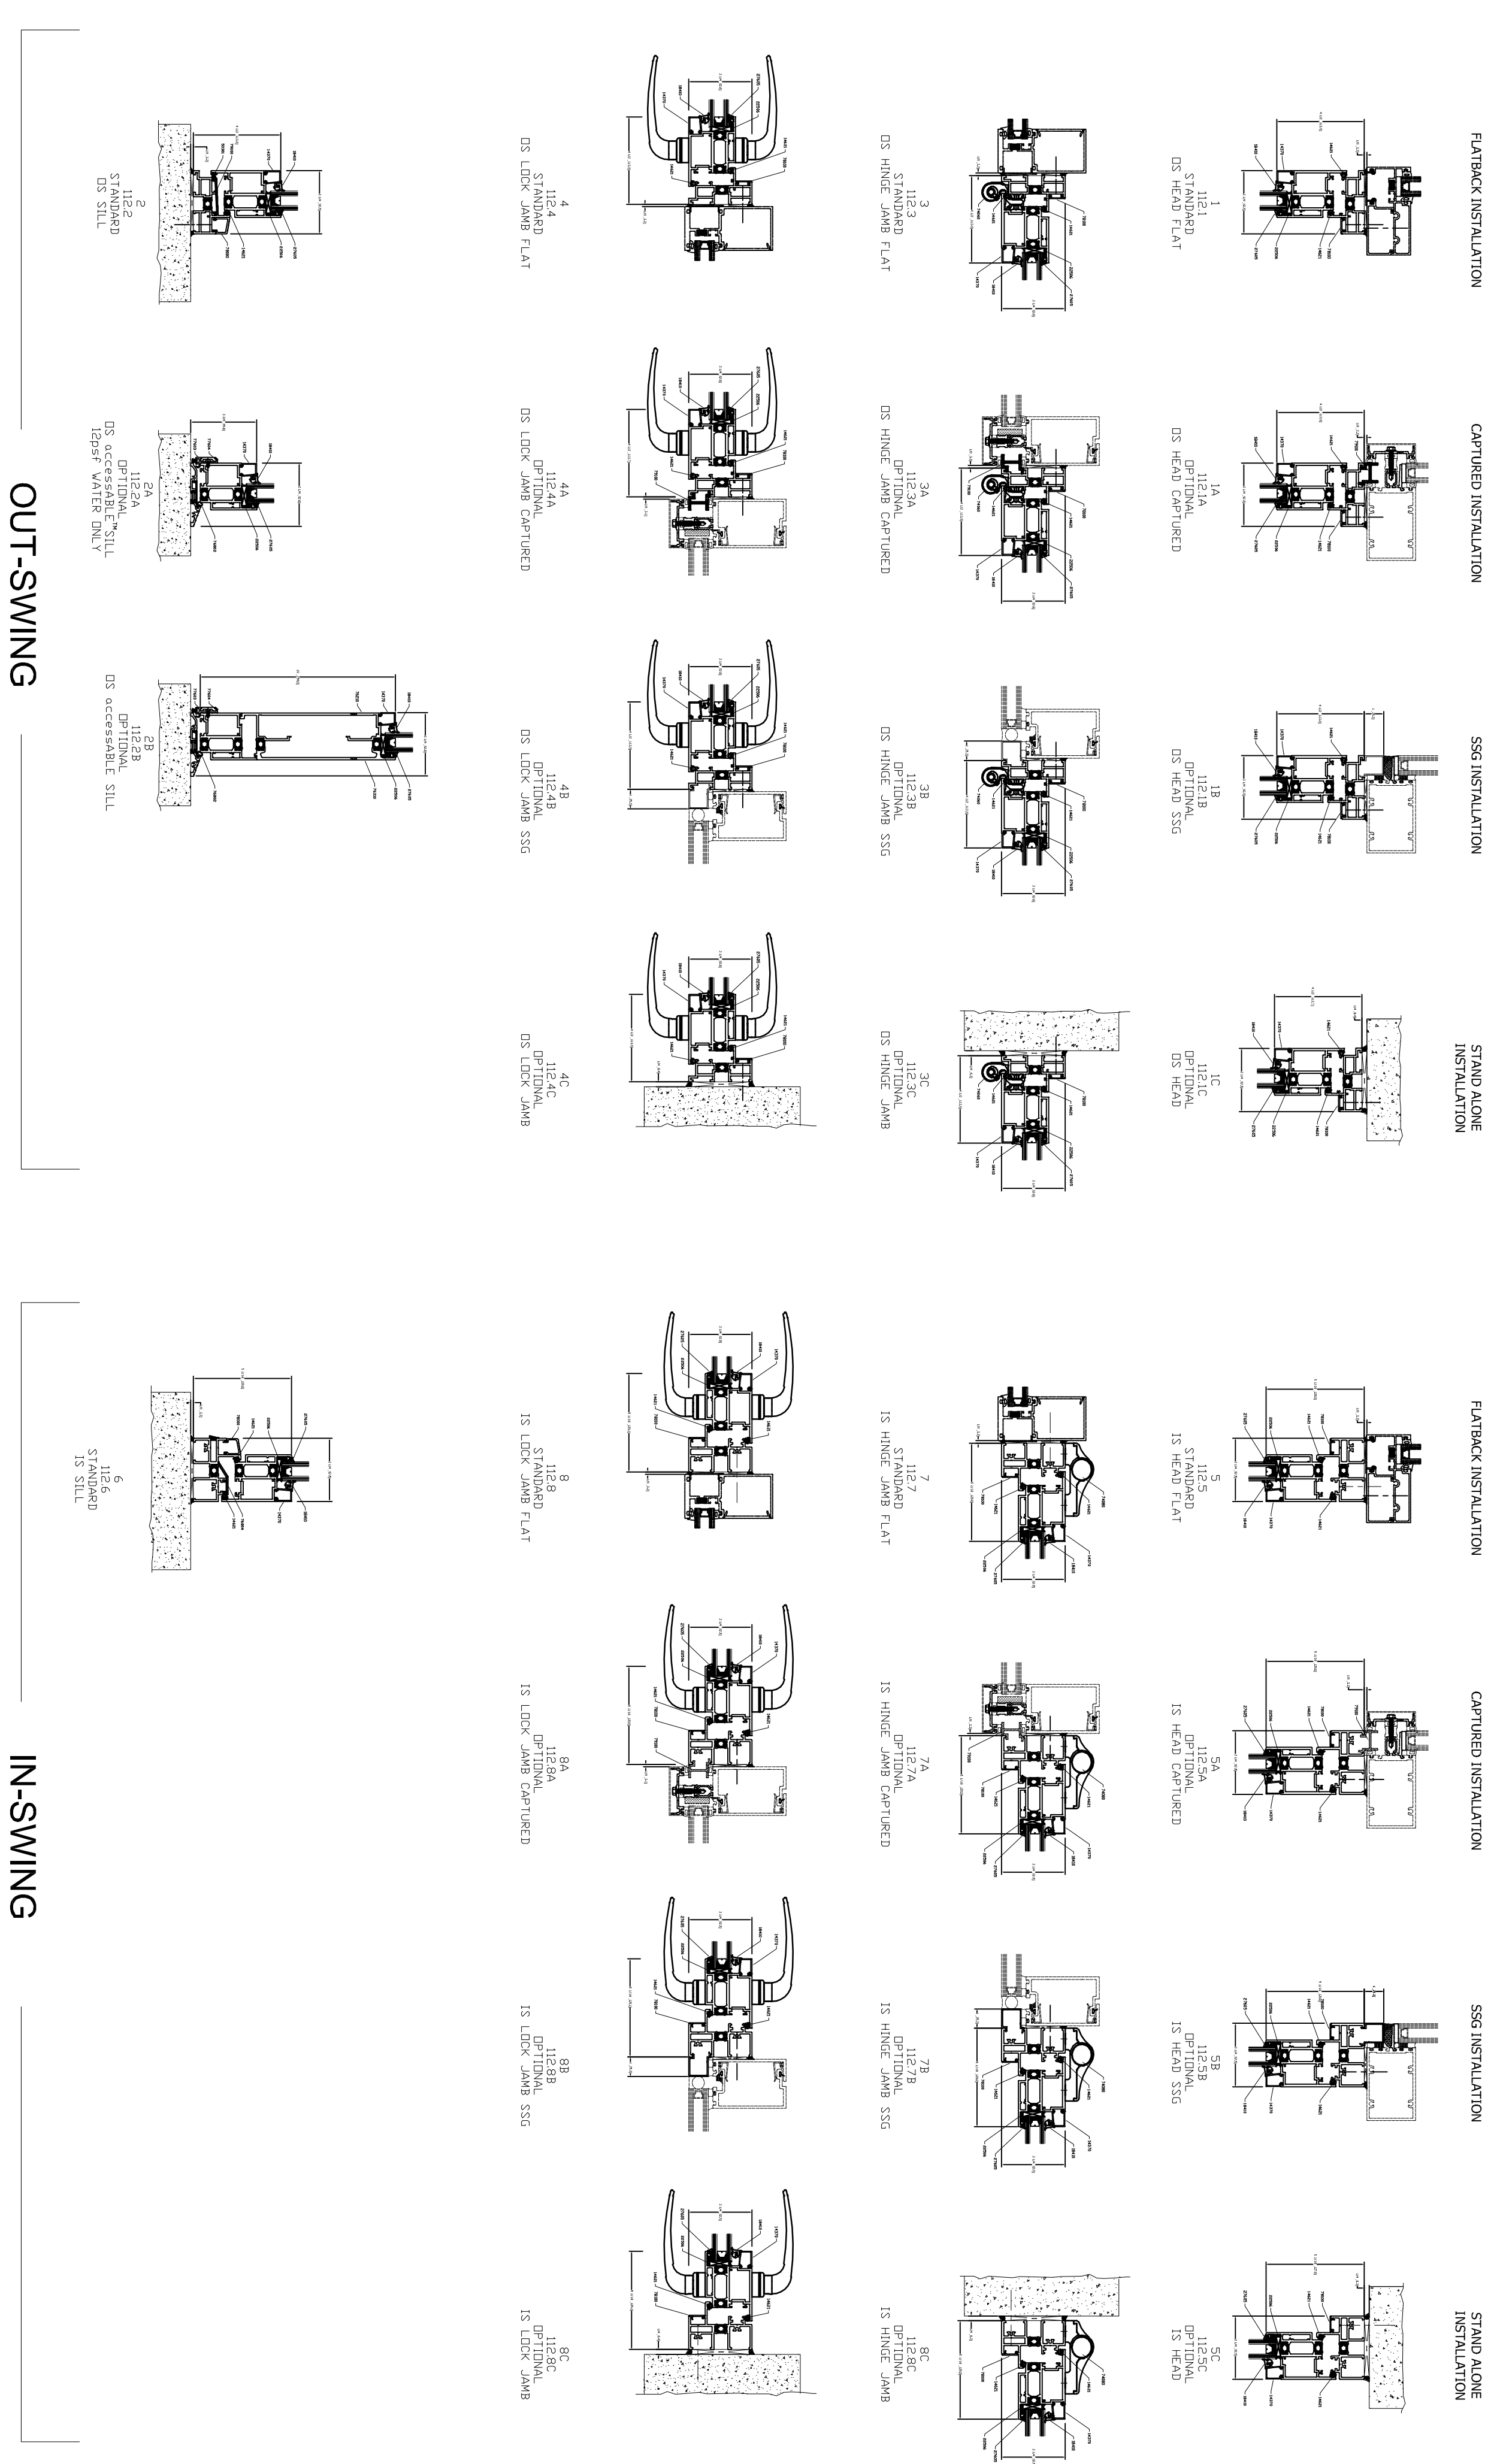

OUT-SWING

IN-SWING



Last Revised: 02/07/2023